


RAILING will NOT be attached to building.
GATE in door must be cut down to clear walkway.
TUBING OR ANGLE CAN be anchored to SIDEWALK if NEEDED.

\$ 2300.00 /

~~Eastern Fabricator~~
DUNDALK ORNAMENTAL
IRON WORKS

2-LINE 1 1/2" PIPE RAIL

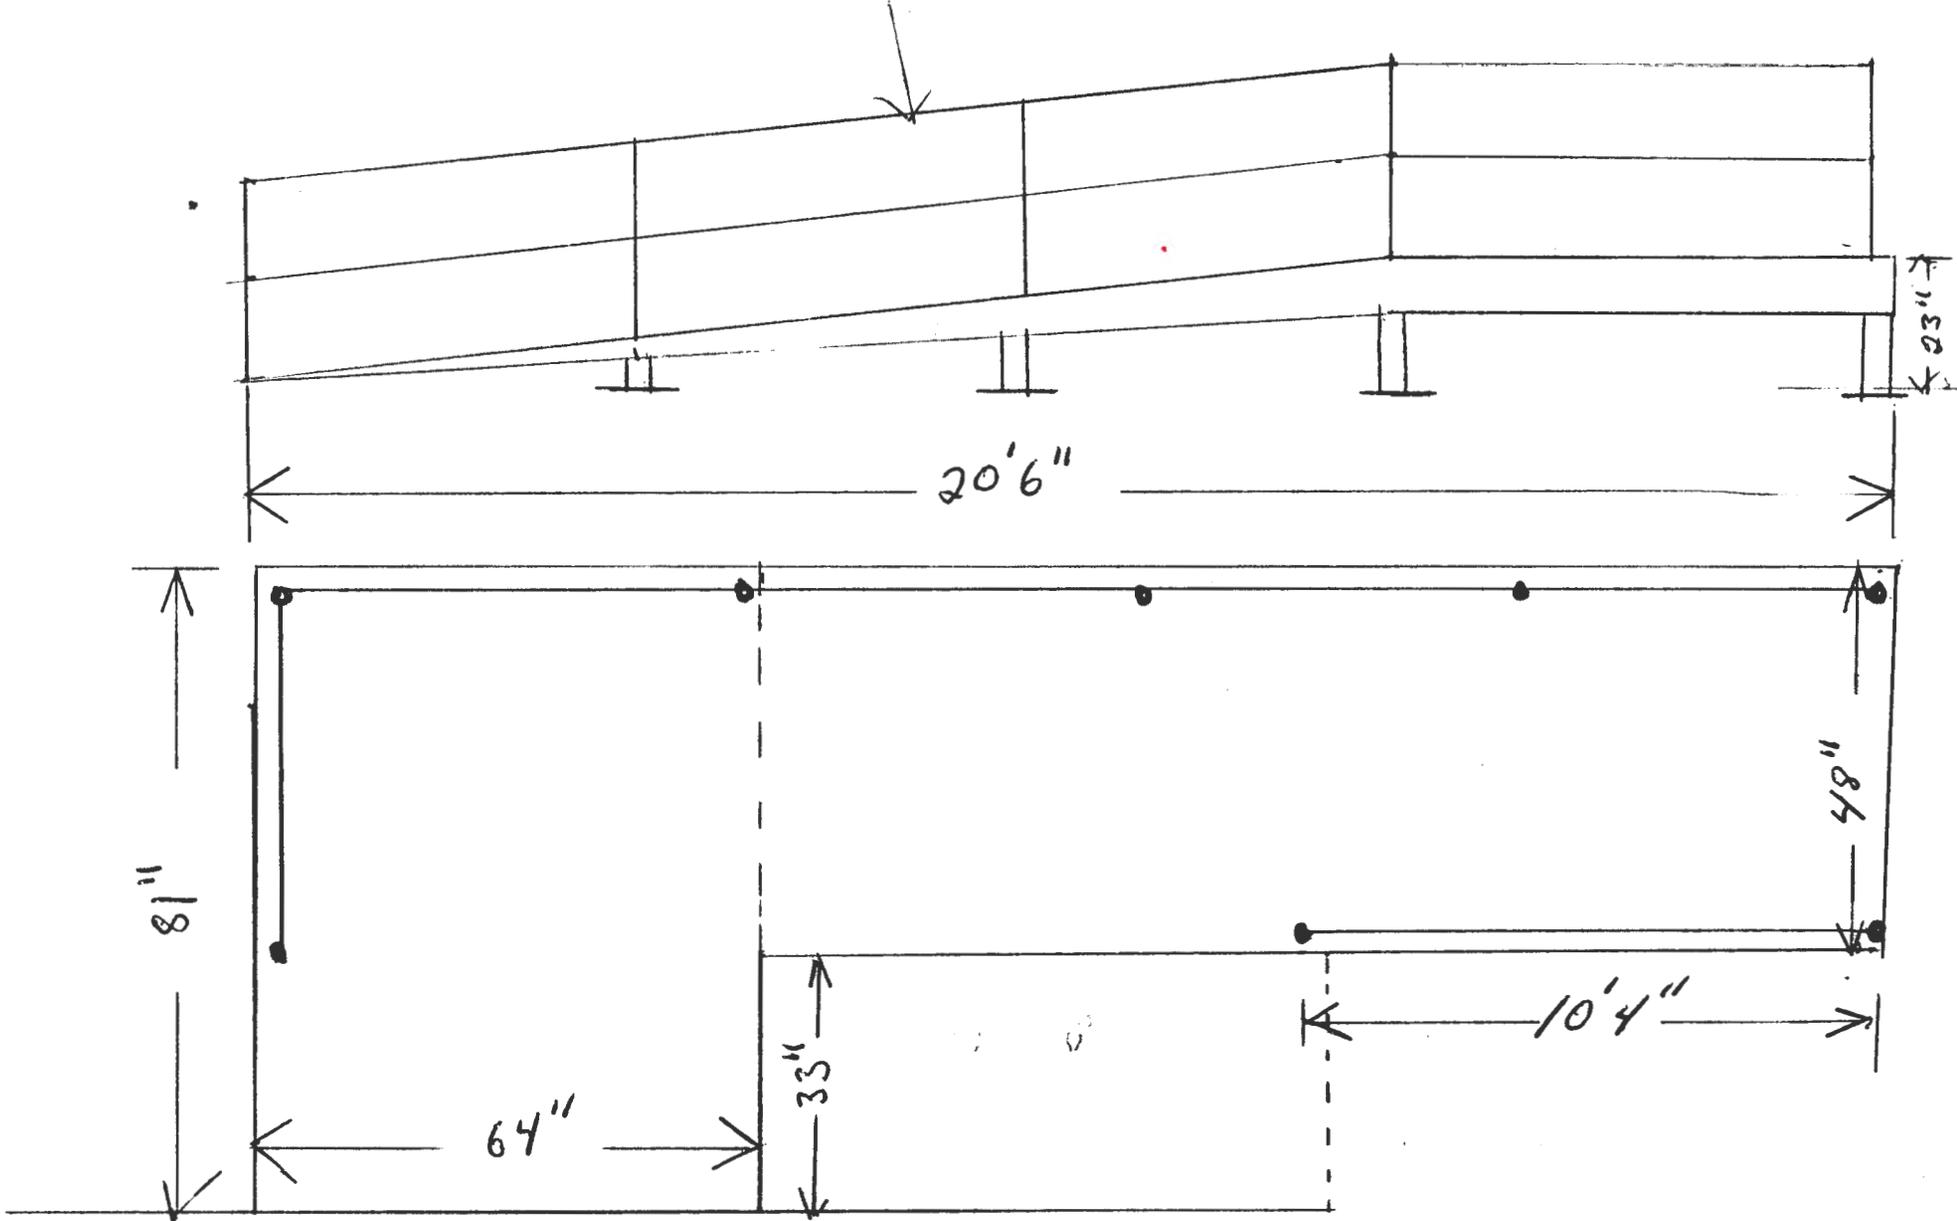

4 1925.00